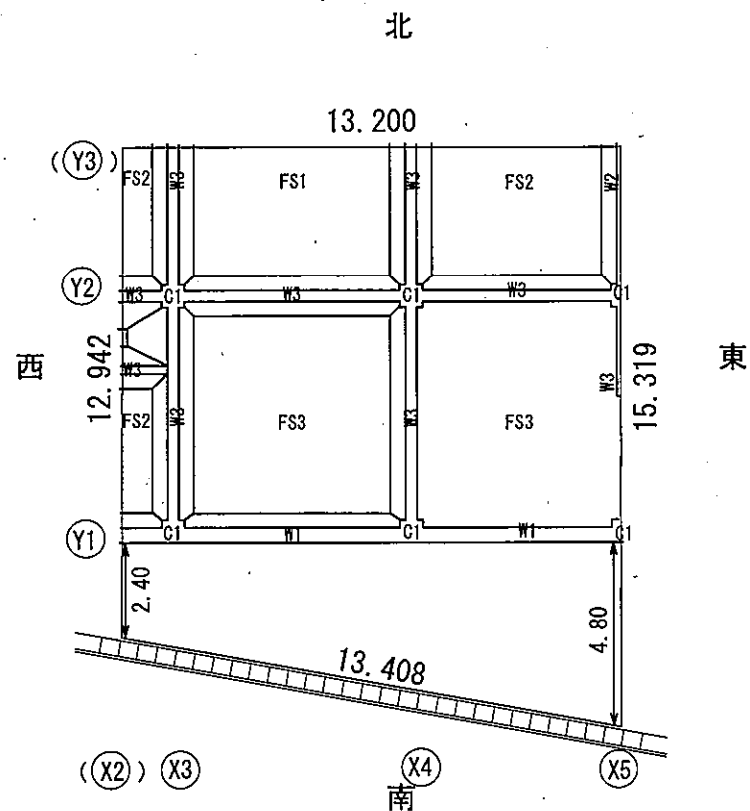


地下埋設工作物残置図

(縮尺: 1/200, 単位: メートル)

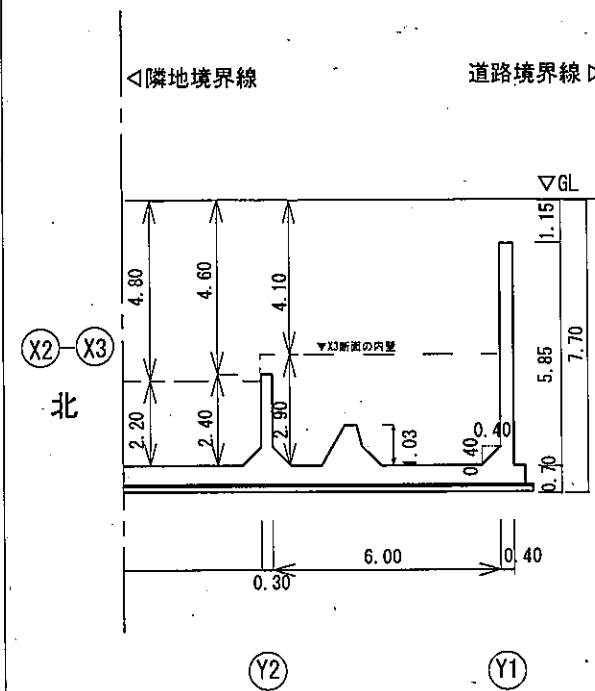
(犬山市天神町四丁目79番6)

《平面図》




C+数字、FS+数字、W+数字で表記される記号は配筋リストに対応する。


《断面図(X軸断面矢視)》
X2-X3




《断面図(X軸断面矢視)》
X3-X4

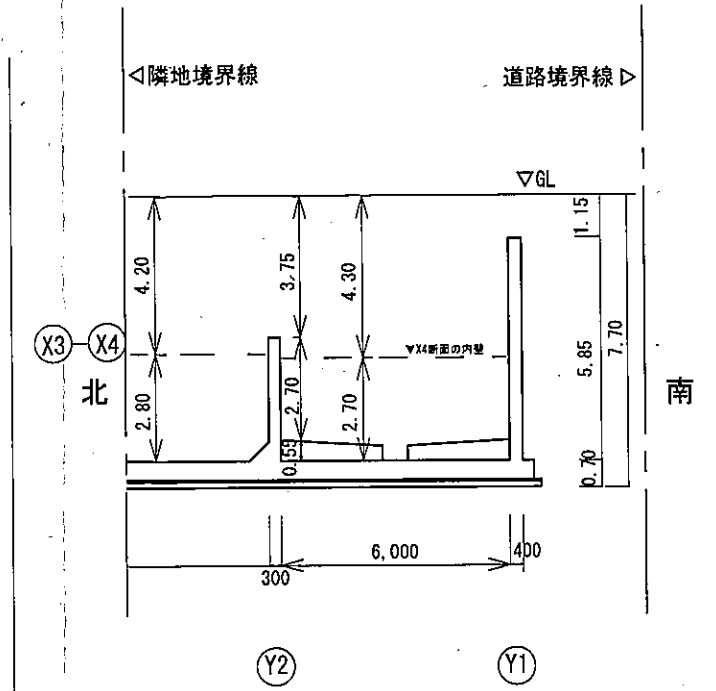


《断面図(Y軸断面矢視)》
Y2-Y3

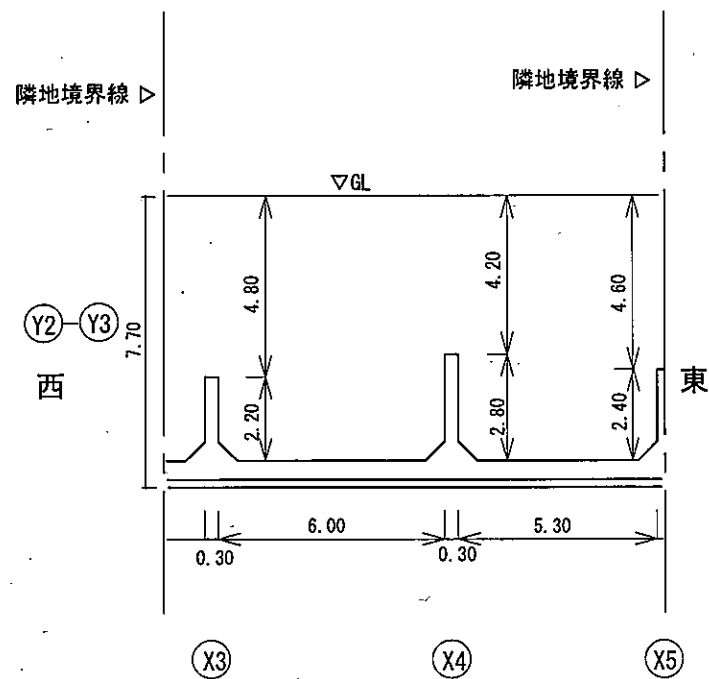

《断面図(Y軸断面矢視)》
Y1-Y2

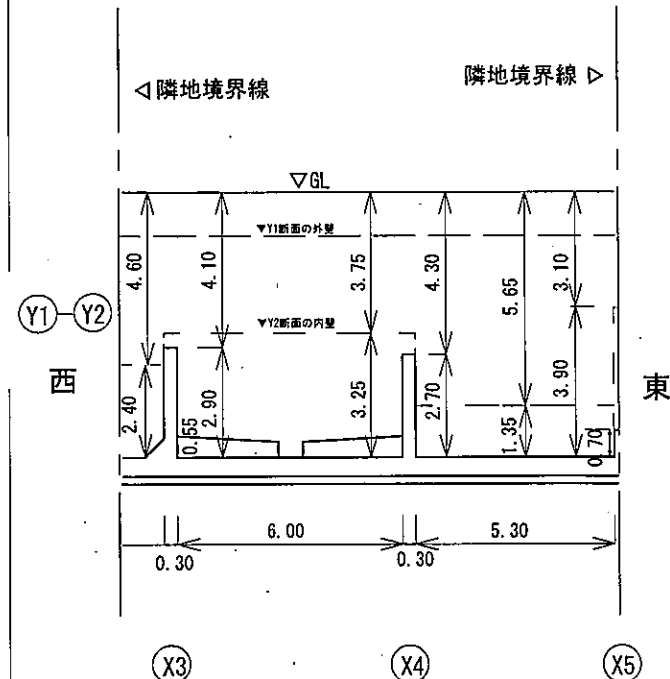








《断面図(X軸断面矢視)》
X4-X5

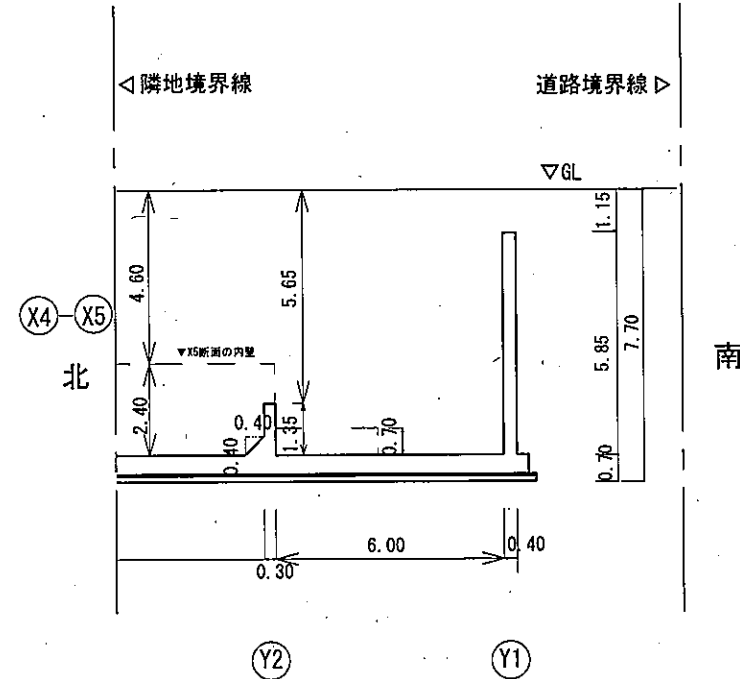







柱リスト

		C1	C2
1階	断面		
	B×D	600×600	
	主筋	8-D22	
	フープ	D10-@100	
	タイフープ	D10-@600	
B1階	断面		
	B×D	600×600	600×600
	主筋	8-D22	8-D22
	フープ	D10-@100	D10-@100
	タイフープ	D10-@600	D10-@600
B2階	断面		
	B×D	600×600	600×600
	主筋	8-D22	8-D22
	フープ	D10-@100	D10-@100
	タイフープ	D10-@600	D10-@600

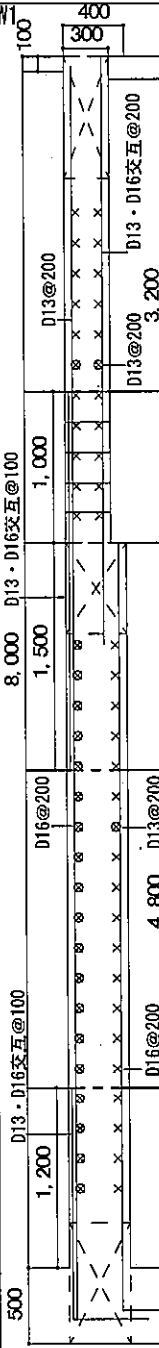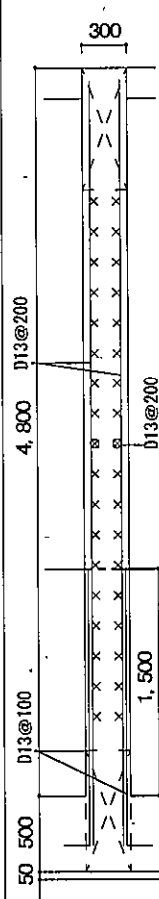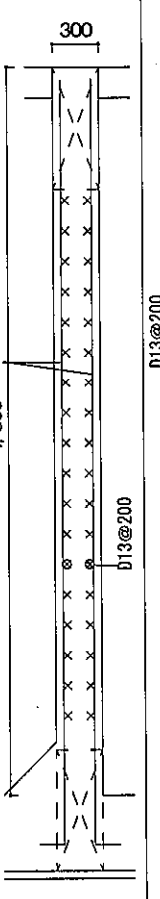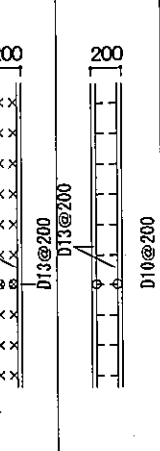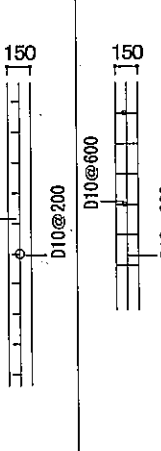
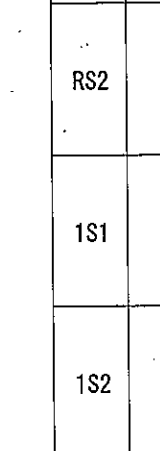
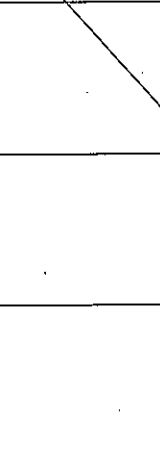
壁リスト

W1	W2	W3	W4	W5	W6	CB
 400 300 D13-@200 D13-D16交互@100 1,000 8,000 D13-D16交互@100 1,200 500	 300 D13-@200 4,800 D13-@200 1,500	 300 D13-@200 4,800 D13-@200 1,500	 200 D13-@200 D13-@200	 200 D13-@200 D13-@200	 150 D10-@200 D10-@200 D10-@600 D10-@800	 150 D10-@800

      断面

RS1	
RS2	
IS1	
IS2	
B1S1 MS1	
B1S2	

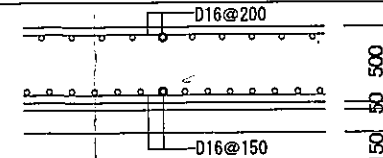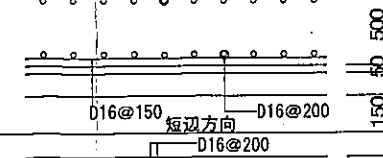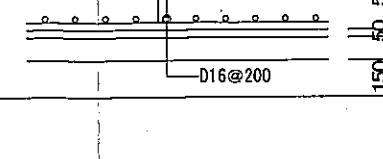底版リスト

FS1	
FS2	
FS3	

		B1			B2		B3			B4		B5	
		外端	中央	内端	両端	中央	両端	中央	X4、X6端	中央	X5端	両端	中央
断面													
	B×D	350×600			350×600		300×500			300×500		250×500	
	上端筋	4-D25	2-D25	6-D25	3-D25	2-D25	3-D22	2-D22	4-D22	3-D22	2-D22	2-D22	2-D22
	下端筋	3-D25	5-D25	3-D25	2-D25	5-D25	2-D22	3-D22	2-D22	2-D22	3-D22	2-D22	3-D22
	スタップ	D13-@100			D13-@150		D10-@200			D10-@200		D10-@200	
腹筋	2-D10			2-D10									

MEMO

配筋リスト

縮尺

1/50