

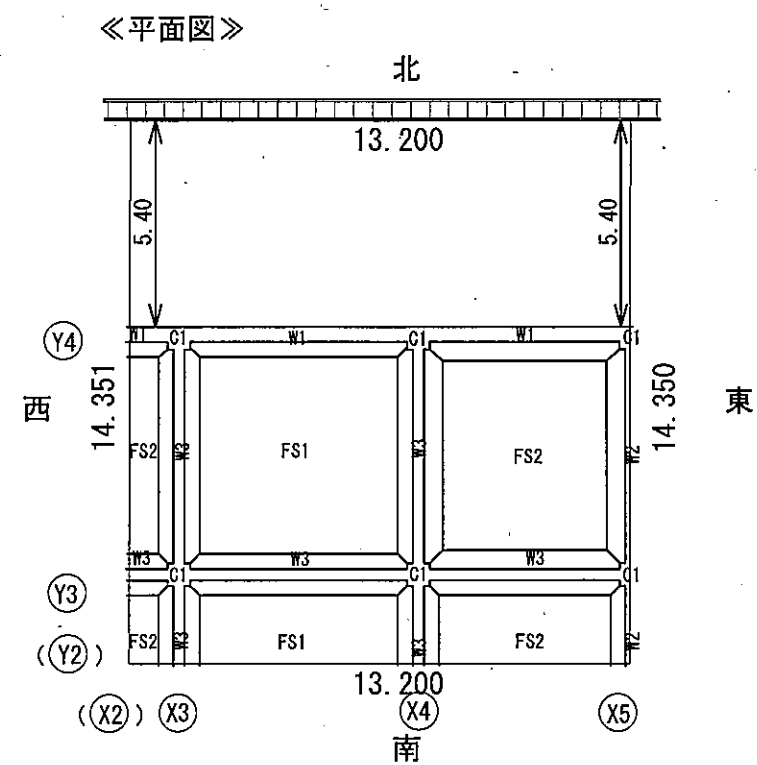
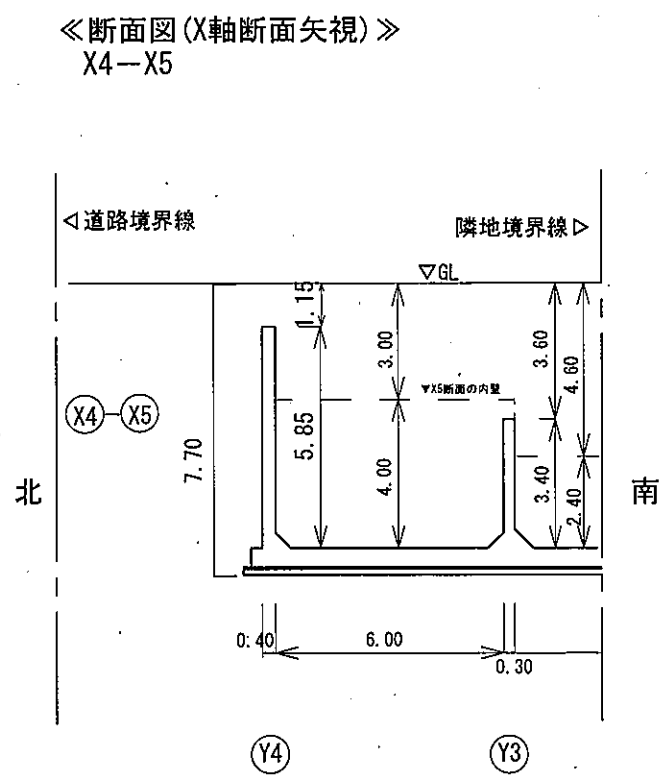
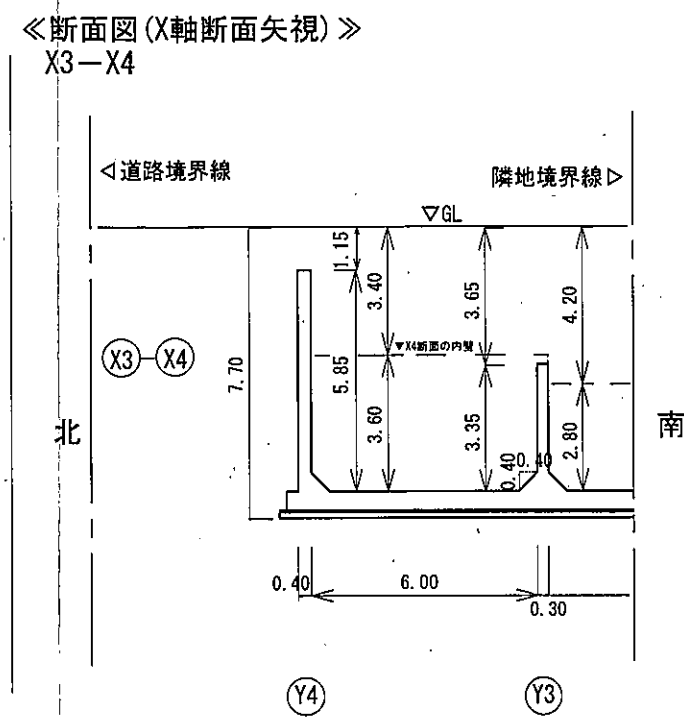
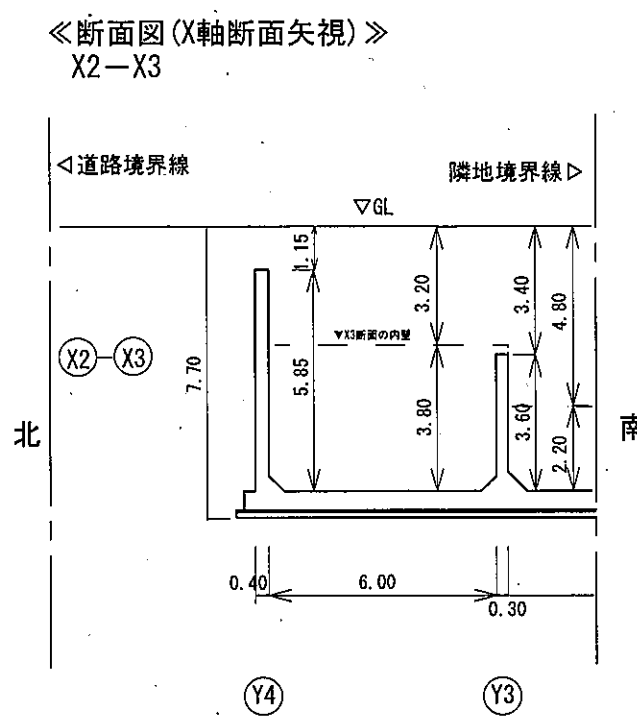


地下埋設工作物残置図 (縮尺: 1/200, 単位: メートル)
(犬山市天神町四丁目79番2)

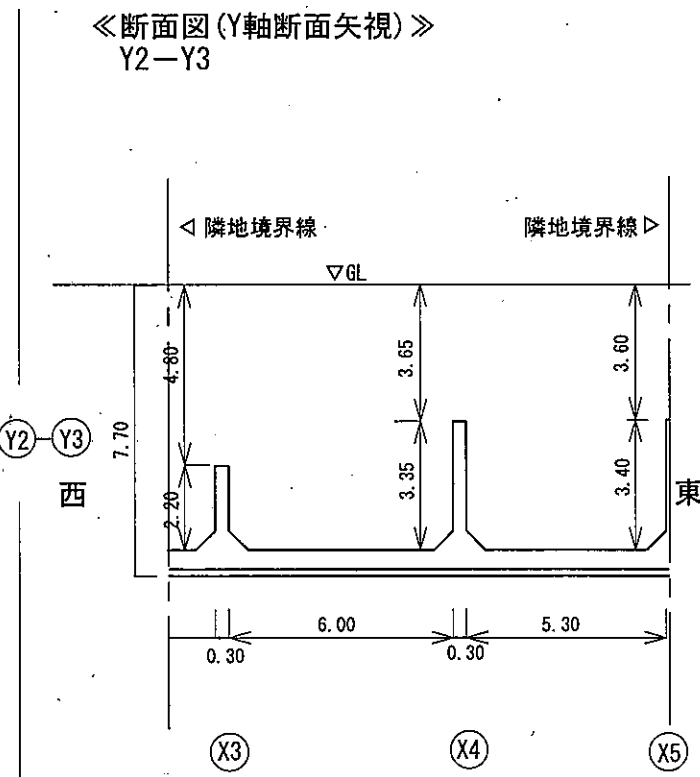

C+数字、FS+数字、W+数字で表記される記号は配筋リストに対応する。

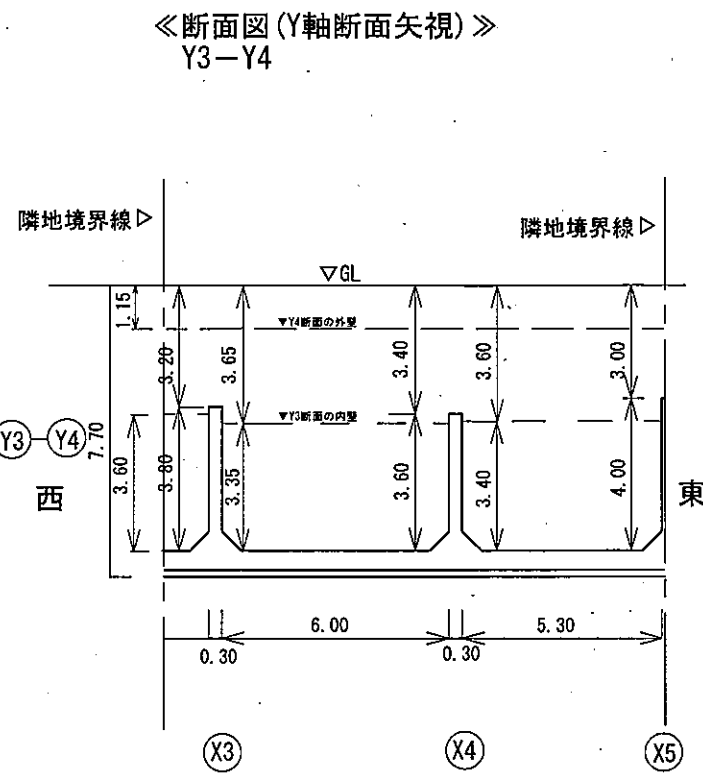


柱リスト

		C1	C2
1階	断面		
	B×D	600×600	
	主筋	8-D22	
	フープ	D10-@100	
	タ イヤフープ	D10-@600	
B1階	断面		
	B×D	600×600	600×600
	主筋	8-D22	8-D22
	フープ	D10-@100	D10-@100
	タ イヤフープ	D10-@600	D10-@600
B2階	断面		
	B×D	600×600	600×600
	主筋	8-D22	8-D22
	フープ	D10-@100	D10-@100
	タ イヤフープ	D10-@600	D10-@600

壁リスト

[illegible]

 		B1			B2		B3			B4		B5	
		外端	中央	内端	両端	中央	両端	中央	X4、X6端	中央	X5端	両端	中央
断面													
	B×D	350×600			350×600		300×500			300×500		250×500	
	上端筋	4-D25	2-D25	6-D25	3-D25	2-D25	3-D22	2-D22	4-D22	3-D22	2-D22	2-D22	2-D22
	下端筋	3-D25	5-D25	3-D25	2-D25	5-D25	2-D22	3-D22	2-D22	2-D22	3-D22	2-D22	3-D22
	スターラップ	D13-@100			D13-@150		D10-@200			D10-@200		D10-@200	
腹筋	2-D10			2-D10									

断面

断面	
RS1	D13@200 180
RS2	D13@200 180
1S1	D13@150 200
1S2	D13@200 200
B1S1 MS1	D13@200 短边方向 D10@200 长边方向 150
B1S2	D13@200 D10@200 150

底版リスト

FS1		
FS2		
FS3		

MEMO