



隣地境界線 39.773

21.985

文化史料館南館基本設計 配置図兼平面図 S=1:100

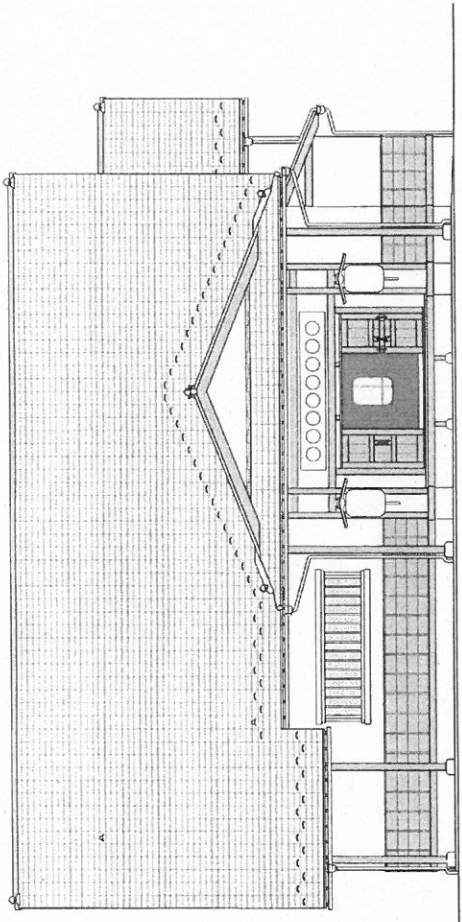


東面立面图 1/100

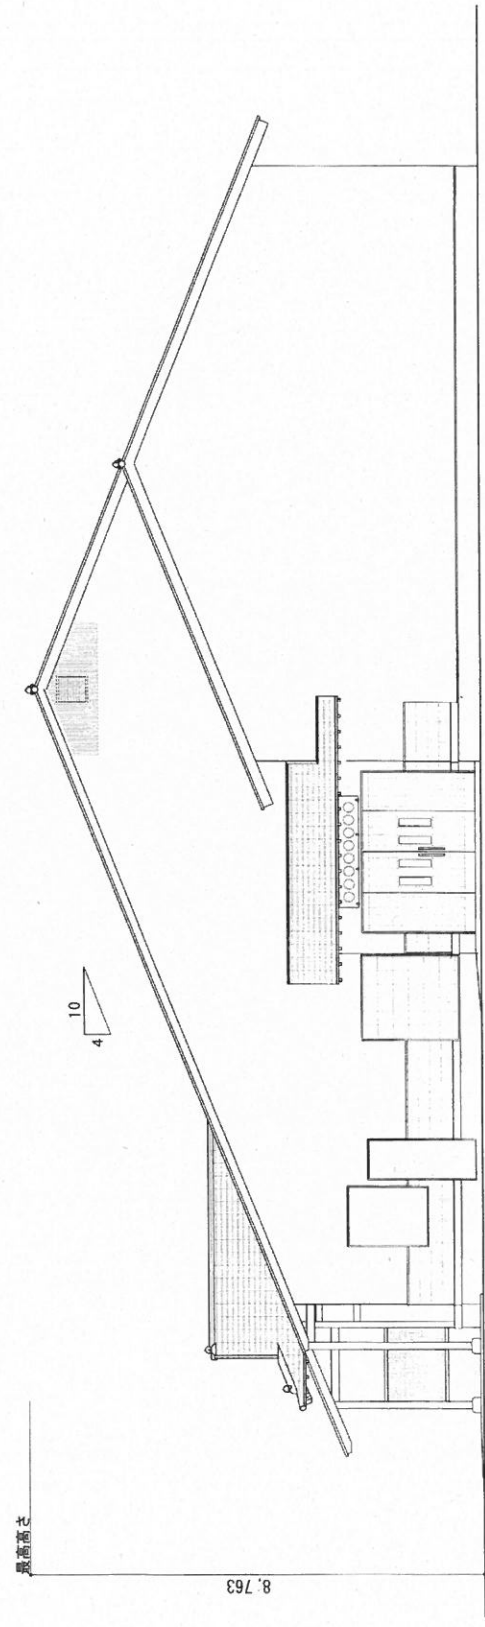


北面立面图 1/100

最高高さ

8.763

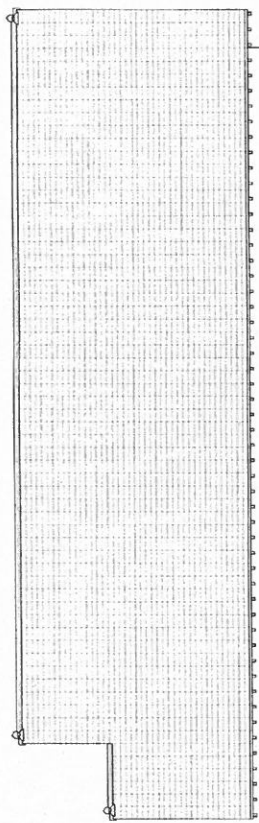

西面立面图 1/100

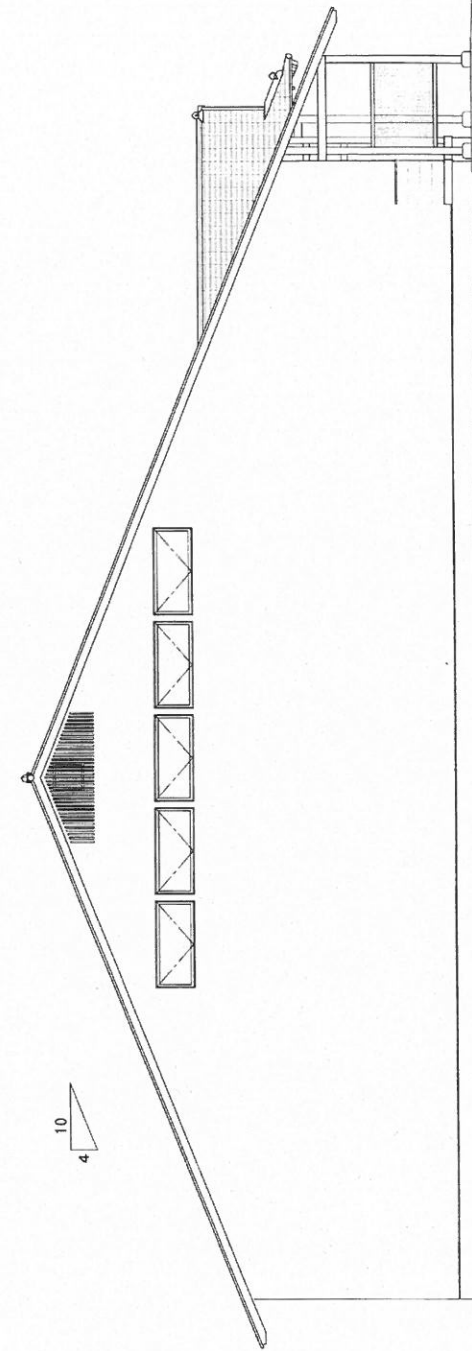

南面立面图 1/100

比例尺

8.763